


REVISIONS

Lots 47-47C per D.P. per App. 3721/22, C. Sh. 1664.
 20A to 22 Per P.S. & App. 3477/80 C. Sh. 1847 Void
 21 & 22 Dim. Changed Per Deeds C. Sh. 1917
 Lots 37 to 43C Per App. 1935/1944 C. Sh. 2309
 Lots 29 & 32A Per App. 1945/1949 C. Sh. 2309

Lots 24 & 25/26 Per BofA Letter & Deed C. Sh. 2950.
 Block changed per BofA & P.S. C. Sh. 2967-2968
 Lot 47-47A Cons'd. Per O.O. Ch. Sh. 6307
 Lot 27 Per App. 1287 C. Sh. 6318
 Lots 33/34, 35, 36; Desc. Corr. P.L.S.; C. Sh. 1076A.
 Lot 33/36 Per P.L.S.; C. Sh. 1122
 Lot 23, 24 & 25/26 Cons'd. Per O.O. C. Sh. 85-123
 Lots 11 & 12 Cons'd. Per O.O. C. Sh. 02-114

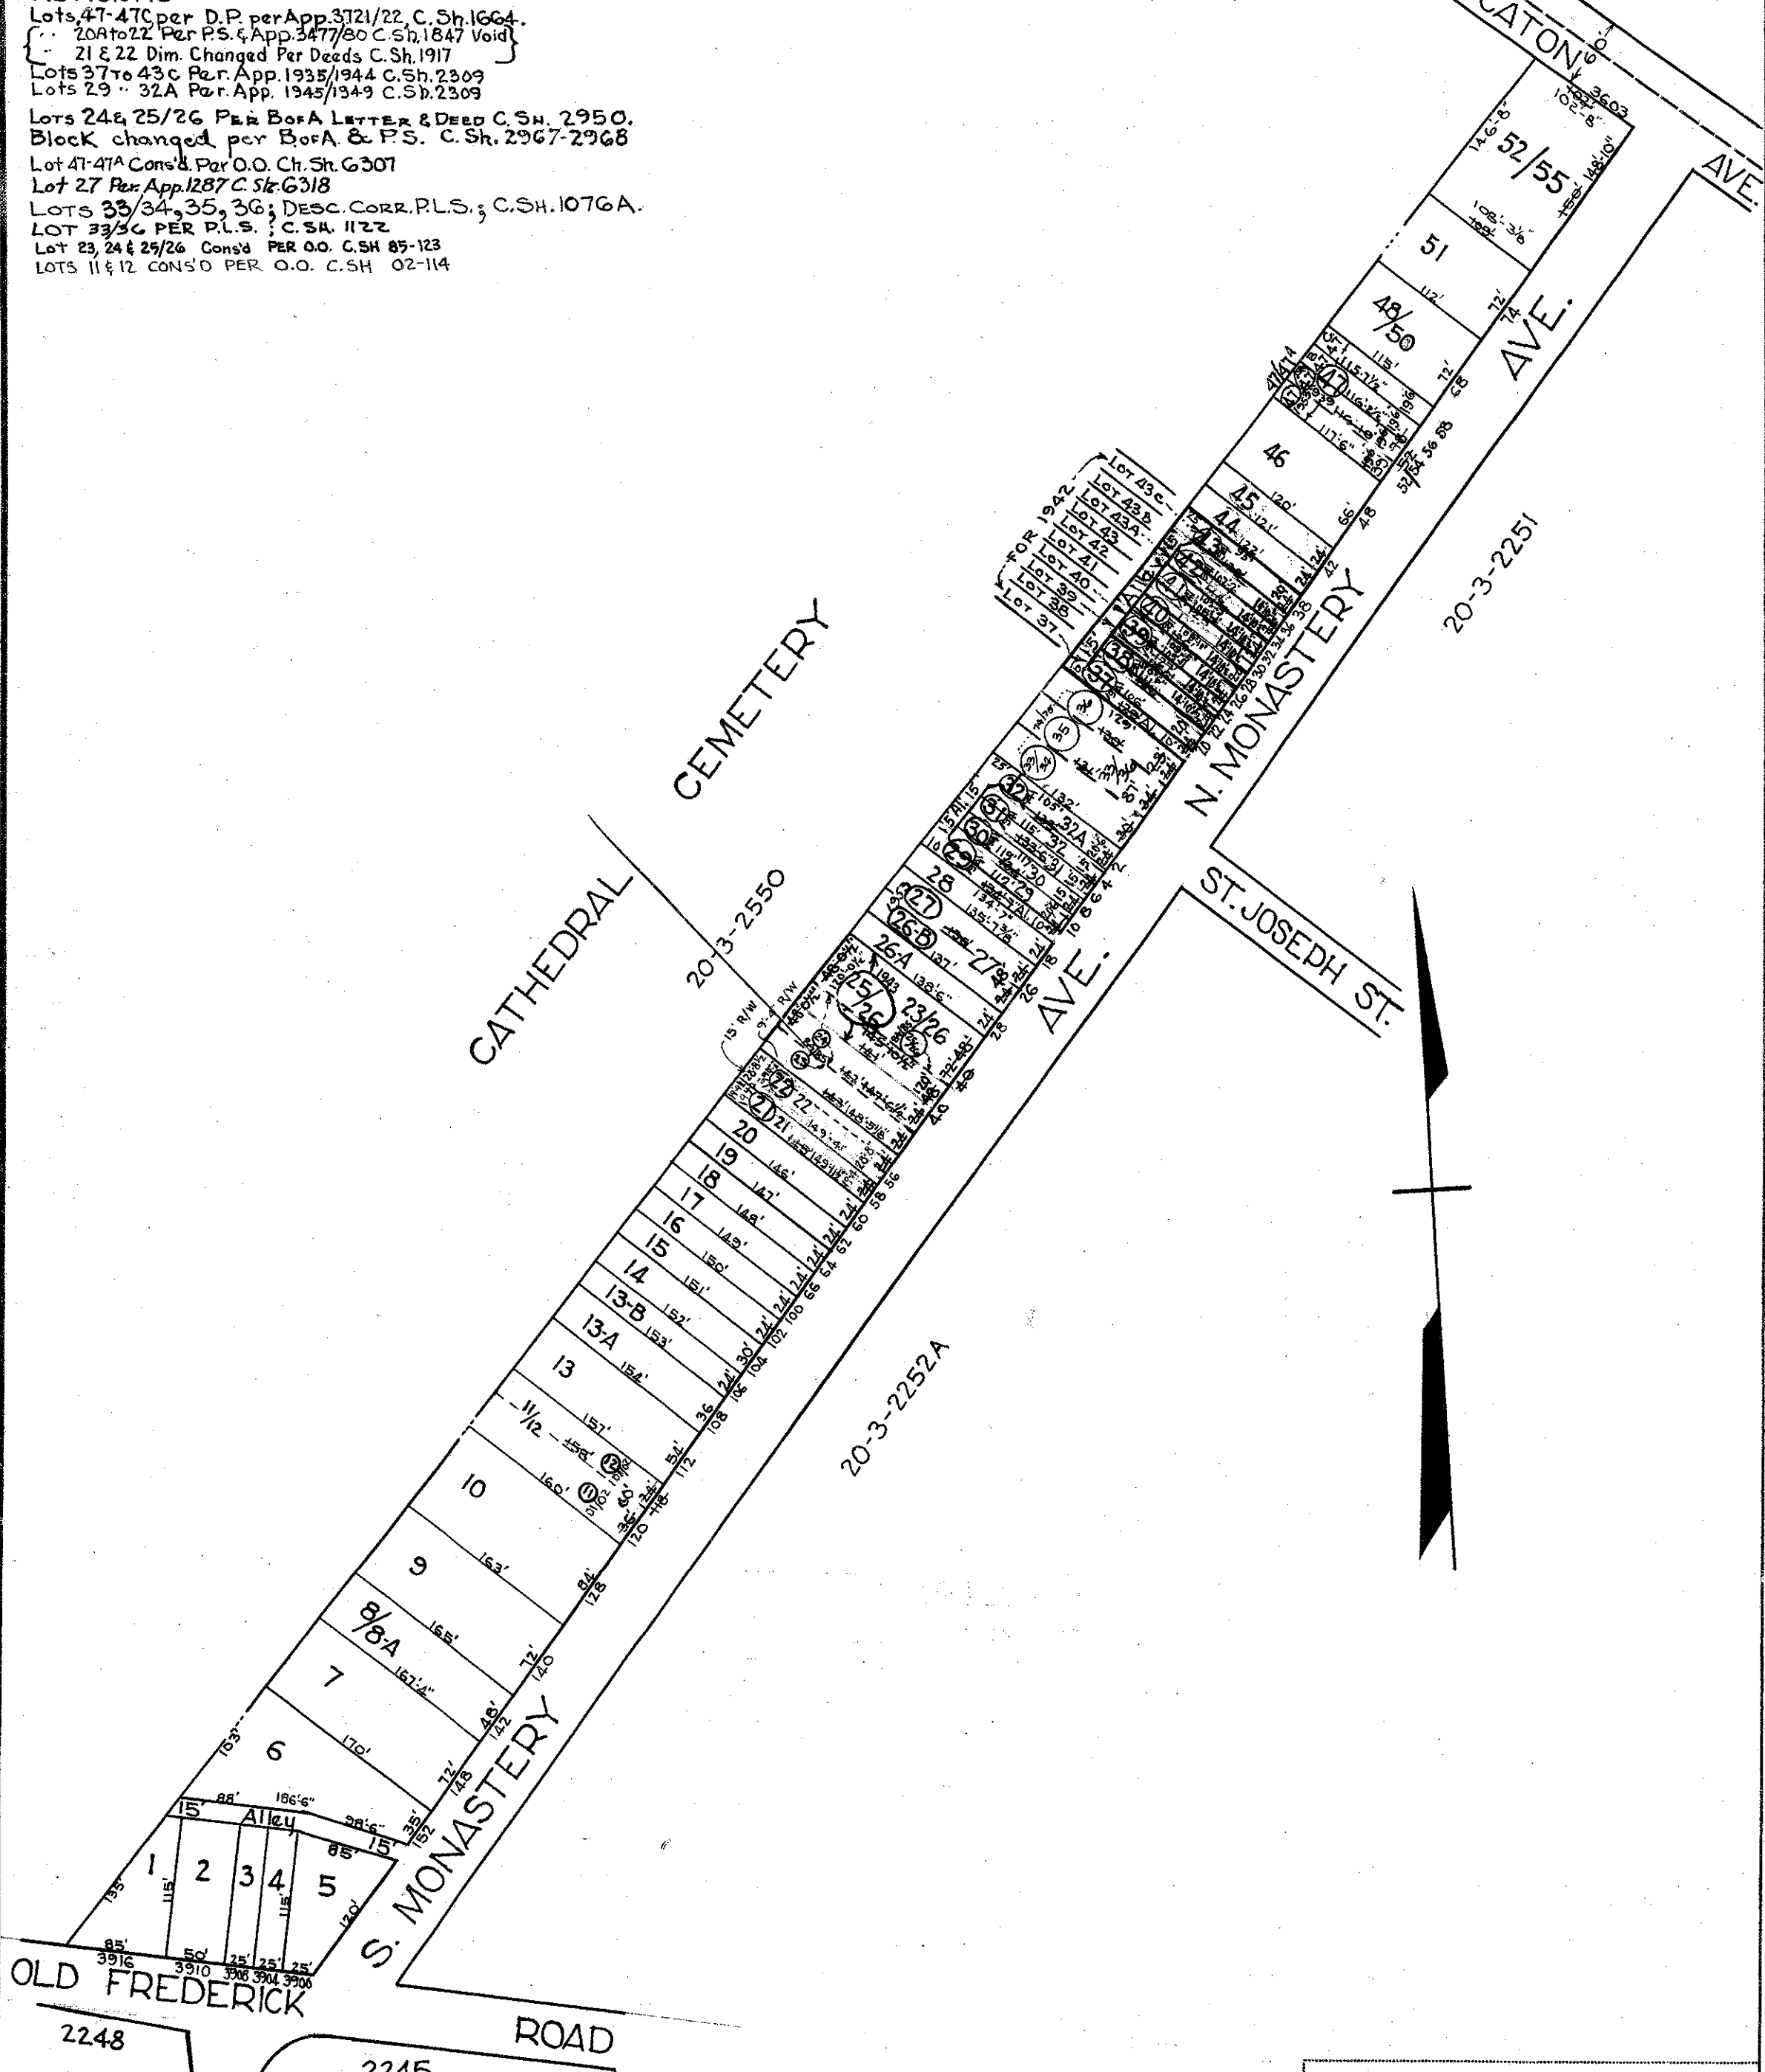

NOTE: BLOCK 20-3-2249-A FOR 1943

NOTICE

THIS IS A REAL PROPERTY PLAT AS PROVIDED FOR UNDER ARTICLE 76(d) OF THE CITY CHARTER. IT IS COMPILED FROM TITLE AND OTHER SOURCES AND IS NOT AN AUTHENTIC SURVEY.

CITY OF BALTIMORE
 DEPARTMENT OF PUBLIC WORKS
 BUREAU OF PLANS & SURVEYS
 PROPERTY LOCATION DIVISION

WARD 20 SECTION 18
 BLOCK 2249-A

SCALE: 1" = 120'-0" DATE: Feb. 1930

TRACED BY: C.C. Miller

LETTERED BY: H.V. Houser

CHECKED BY: