

REVISIONS

Lots 25/27/41 Per P.S. C.Sh. 1867A
 Lots 28 to 40 Per App. 3700/25 C.Sh. 1868
 Dim Lot 41 CORRECTED PER DEED C.Sh. 2014 Void.
 Lots 41 & 42 Per B of A & P. S. C.Sh. 2049 Void
 Lot 3 Divided Per App. 3472/78 C.Sh. 2077
 Lot 27 Divided Per P.S. & Deeds C.Sh. 2141
 Lot 25/27 Per P.S. C.Sh. 2112A
 Lots 50 to 52 Per Deeds C.Sh. 2167
 Lots 41 & 42 Per Deeds & App. 5176 C.Sh. 2218.
 " 48 & 48 A Per Deed, C.Sh. 2348.
 LOTS 45 & 46 PER DEED, C.Sh. 445



16 - 24 - 2378

W. LAFAYETTE

AVE.

ST.

ST.

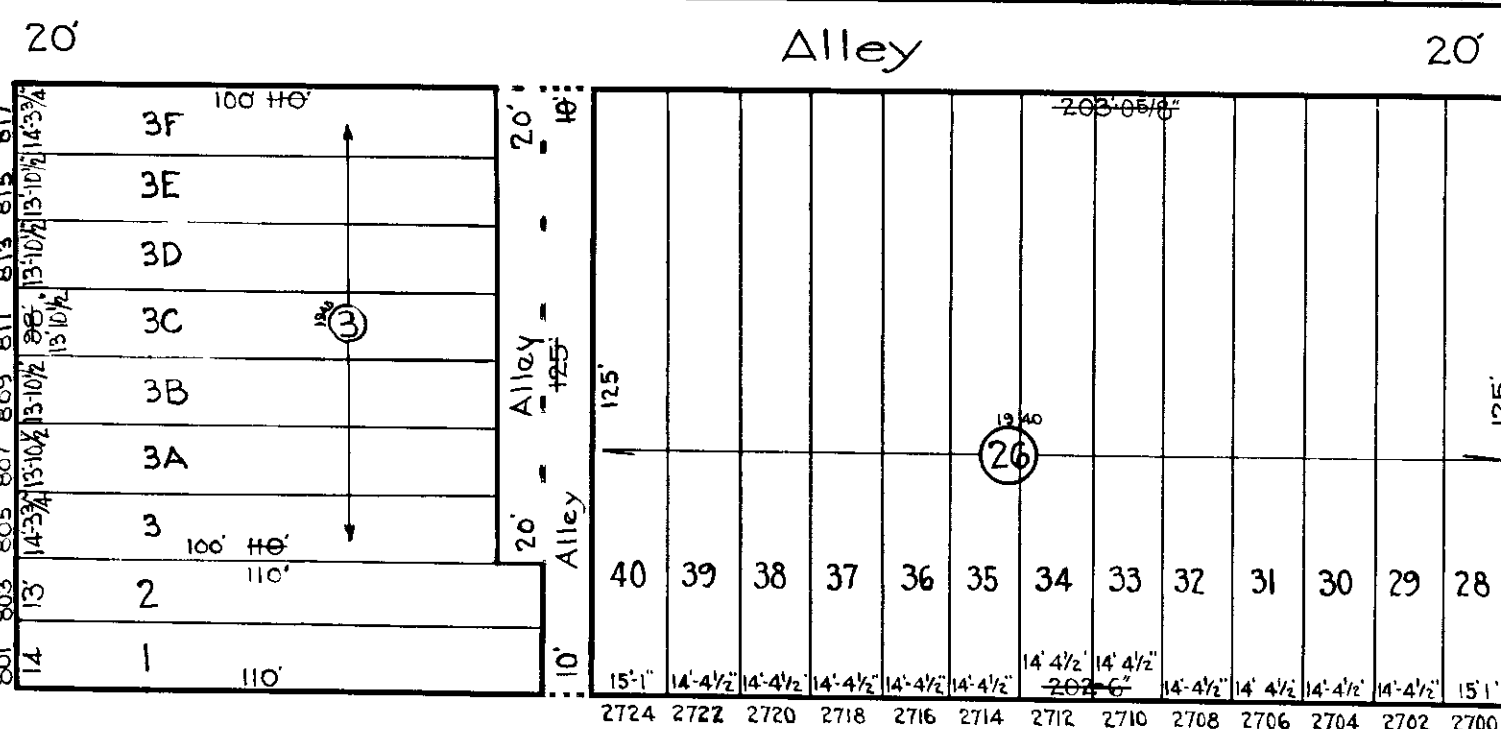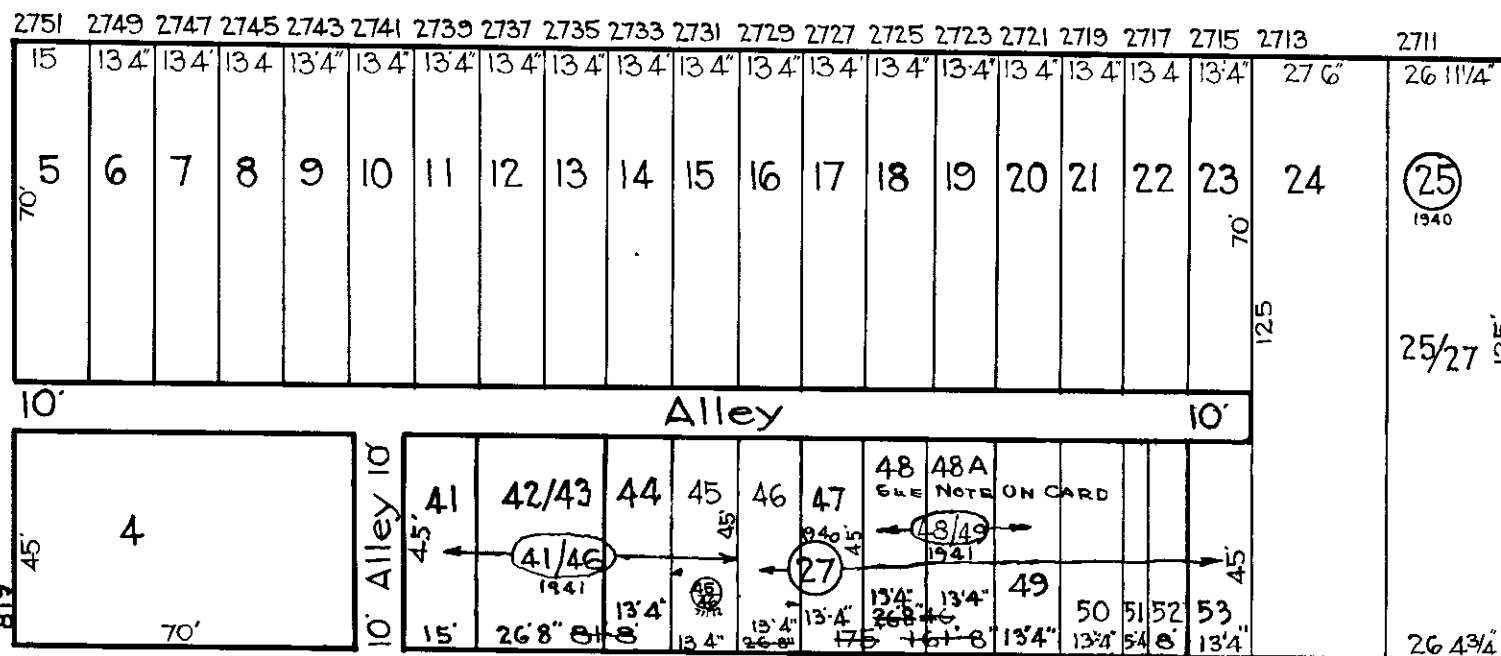

W. LANVALE

ST.

16 - 24 - 2381

NOTE
 BLOCK 16-7-2378 FOR 1940.

TRACED BY J. H. Kilmore
 LETTERED BY Jos. J. Rokosky
 CHECKED BY...

NOTICE
 THIS IS A REAL PROPERTY PLAT AS PROVIDED
 FOR UNDER ARTICLE 76(1) OF THE CITY CHARTER
 IT IS COMPILED FROM TITLE AND OTHER
 SOURCES AND IS NOT AN AUTHENTIC SURVEY

CITY OF BALTIMORE
 DEPARTMENT OF PUBLIC WORKS
 BUREAU OF PLANS & SURVEYS
 PROPERTY LOCATION DIVISION
 WARD 16 SECTION 24
 BLOCK 2378
 SCALE 1" = 40 FT. DATE Feb. 1930