


REVISIONS

Lot 106 Corrected per Deed 4222-115
 & Checked in field 12/8/1931
 Lots 97-108 Corrected for 1935 Sh 837
 Lots 30, 32, Cor. Per Deed C.S.H. 7545A
 Part Lot 54 To Lot 55 Per App. C.S.H. 8650
 Lots 56-57 Cons'd Per. App. 458/59 Dim. Cor. Per Deed C.S.H. 10061
 Lot 58/59 HO. NO. PER. APP. C.S.H. 7A
 Lots 22, 35, 36, 73 & 107 Per Deed & D.O.F.L. C.S.H. 88-483
 Lots 24, 24A, 33 & 33A Per Deed & D.O.F.L. C.S.H. 89-222
 Lots 25, 25A, 27, 27A, 30, 31A, 33A, 34, 68 & 69, & 108-110 Per Deed & D.O.F.L. C.S.H. 89-444-445
 Lots 26, 26A, 71, 71A, 76 & 76A Per Deed & D.O.F.L. C.S.H. 89-480
 Lots 23, 32, 70, 70A, 75, 75A, 77 & 77A Per Deed & D.O.F.L. C.S.H. 89-497
 Lot 83 Div. Per. D.O.F.L. C.S.H. 89-502
 Lot 29 Div. Per. Deed, C.S.H. 94-235
 Lots 54 & 55 Cons'd Per. O.O. - CH. SH. 09-113
 Lots 56 & 57 & 58 Cons'd Per. O.O. - CH. SH. 15-114

NOTICE

THIS IS A REAL PROPERTY PLAT AS PROVIDED FOR UNDER ARTICLE 76(d) OF THE CITY CHARTER. IT IS COMPILED FROM TITLE AND OTHER SOURCES AND IS NOT AN AUTHENTIC SURVEY.

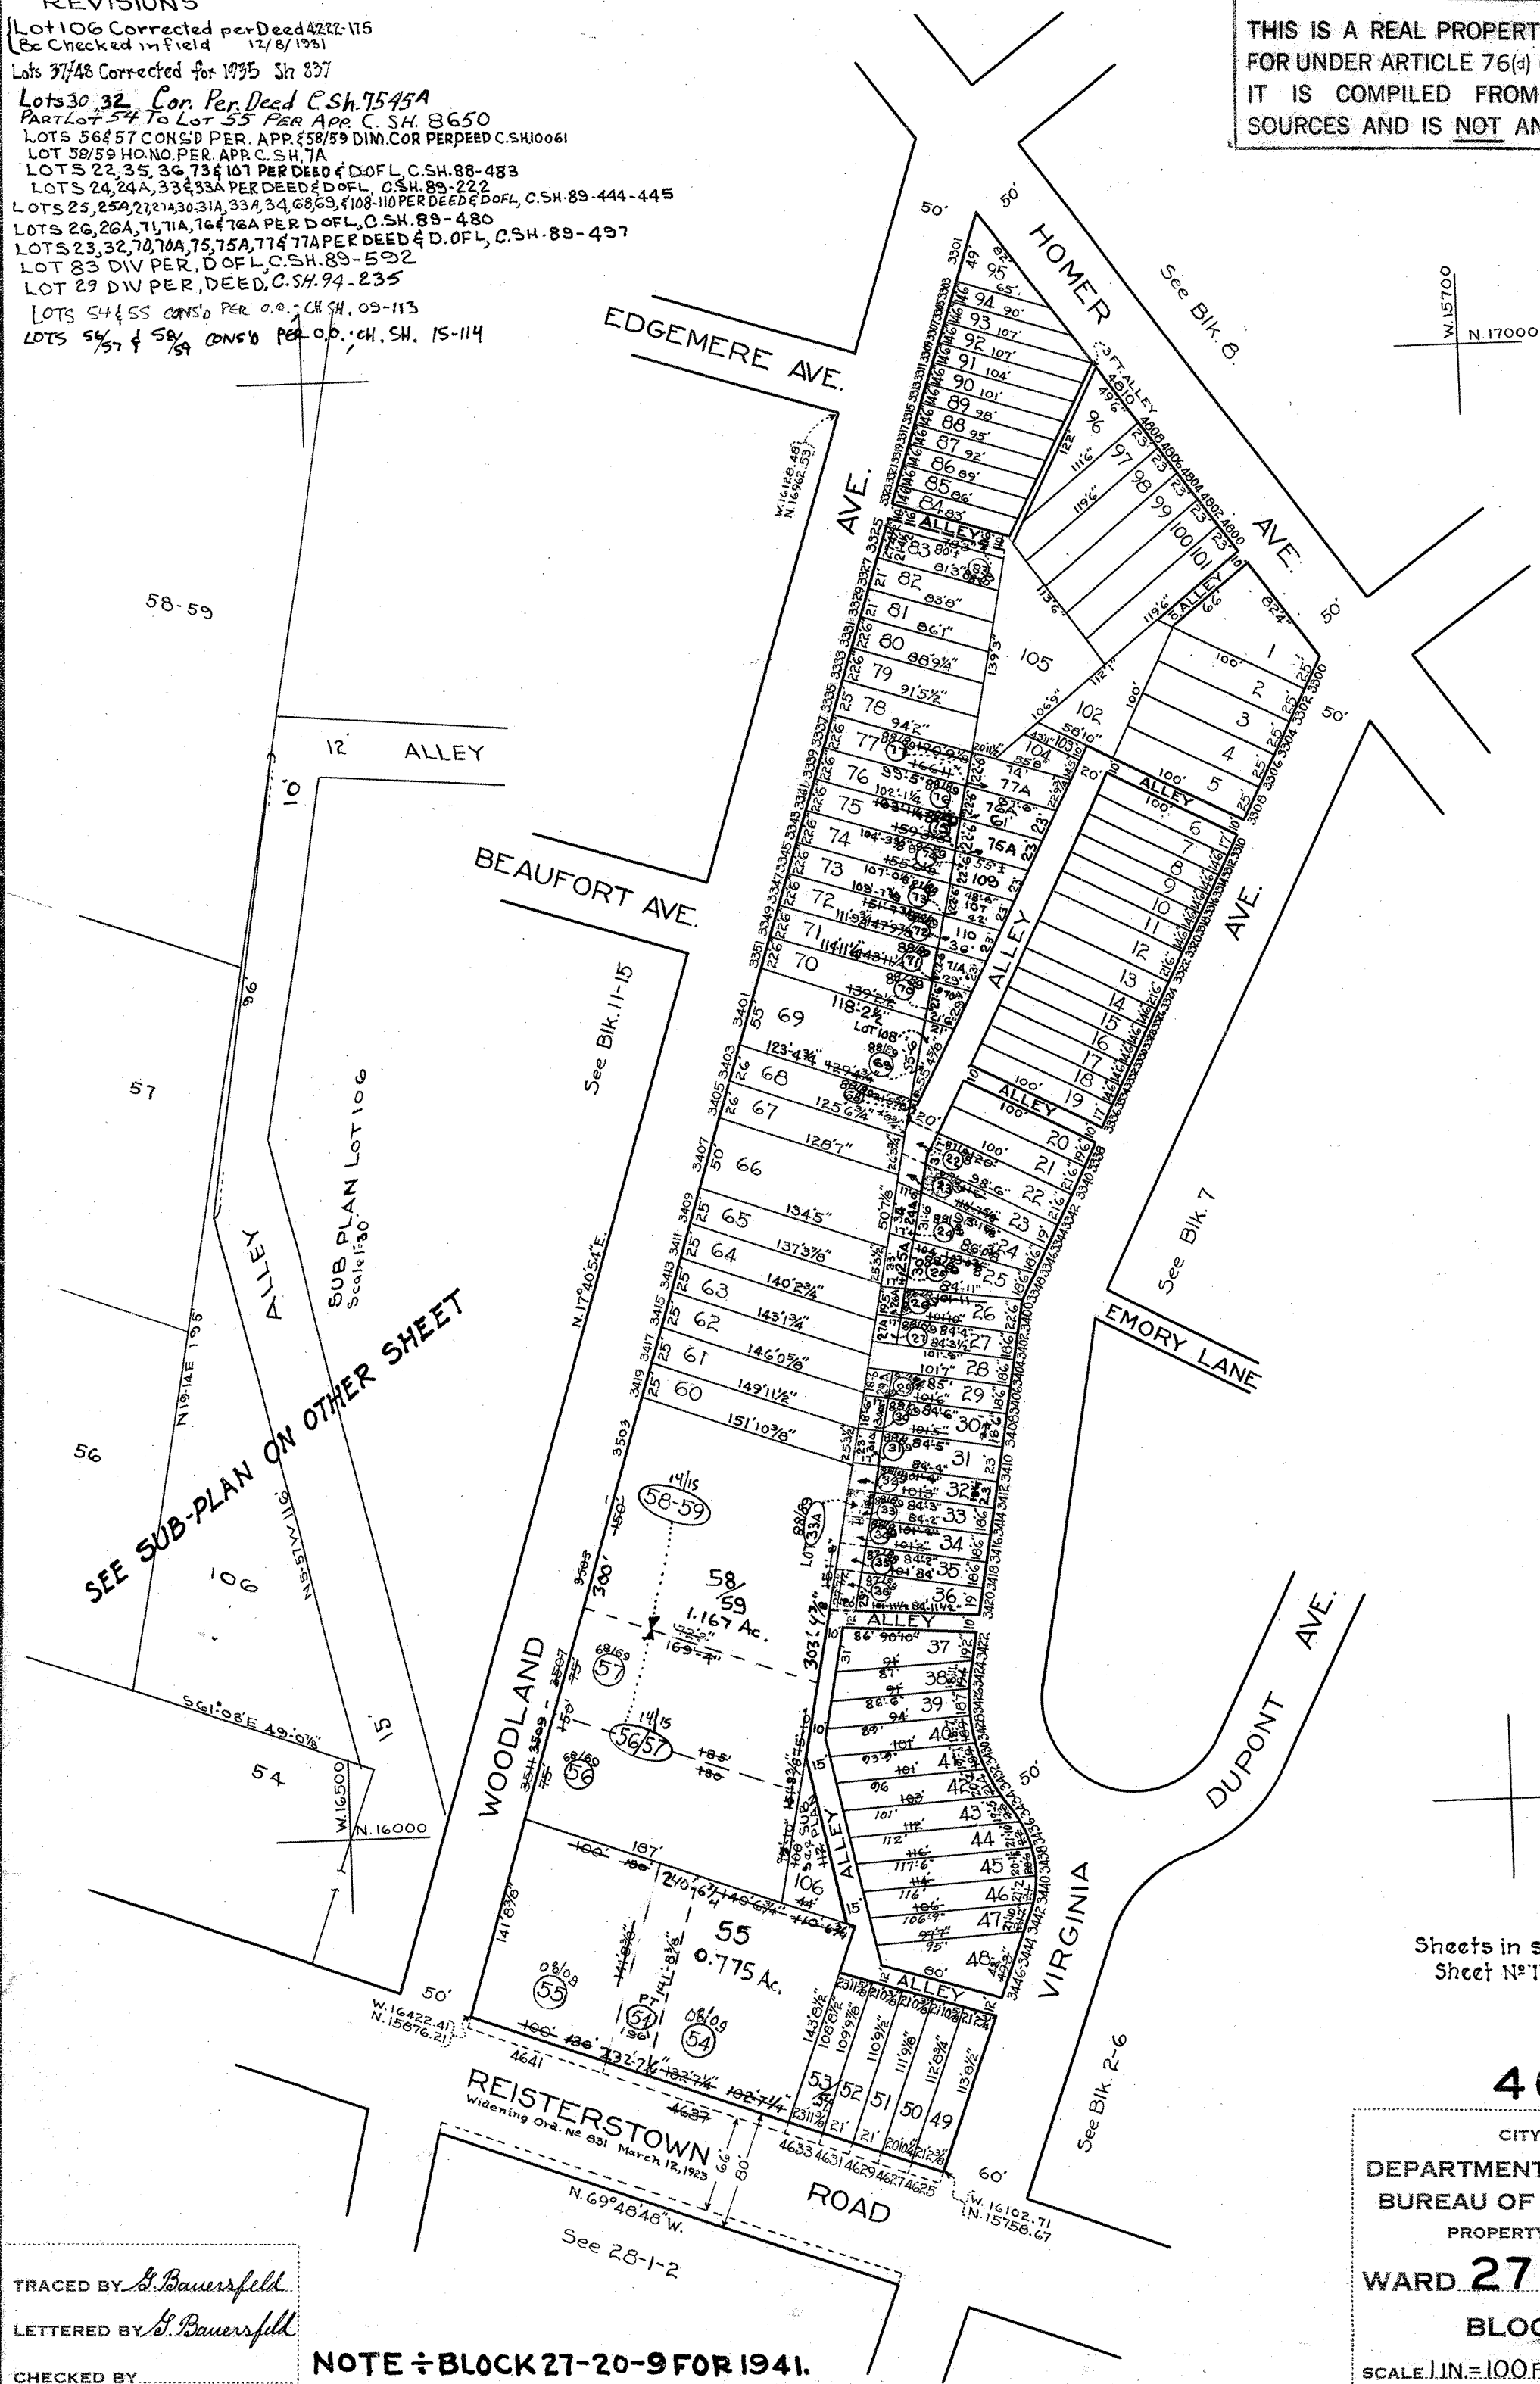

TRACED BY *L. Bauersfeld*
 LETTERED BY *L. Bauersfeld*
 CHECKED BY _____

NOTE ÷ BLOCK 27-20-9 FOR 1941.

Sheets in set 2
 Sheet No. 1

4620

CITY OF BALTIMORE
 DEPARTMENT OF PUBLIC WORKS
 BUREAU OF PLANS & SURVEYS
 PROPERTY LOCATION DIVISION

WARD 27 SECTION 20
 BLOCK 4620

SCALE 1 IN. = 100 FT. DATE JUNE 1931